




ELEVATION 1 SCALE: 1/4" = 1'-0"

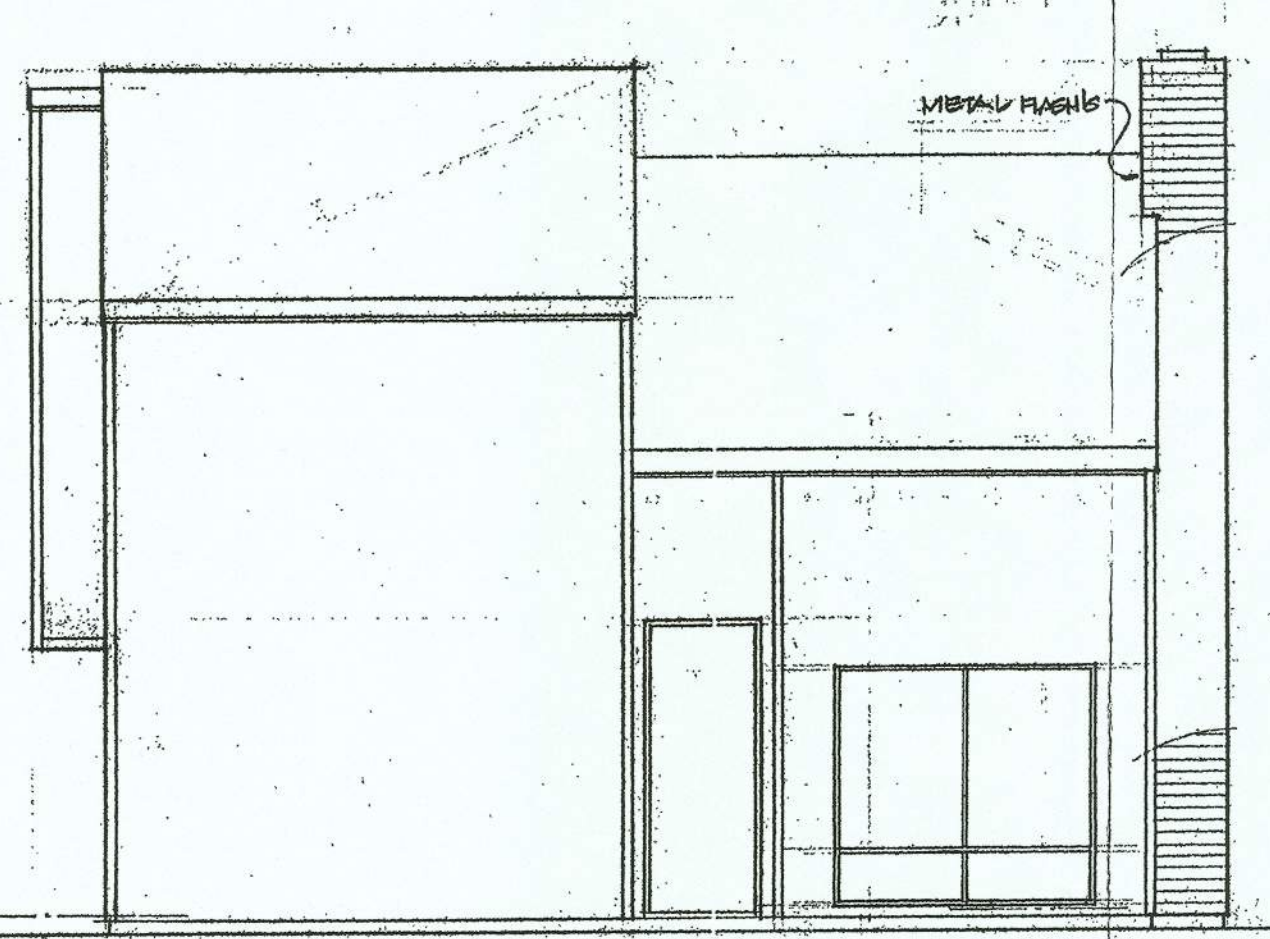


ELEVATION 2 SCALE: 1/4" = 1'-0"

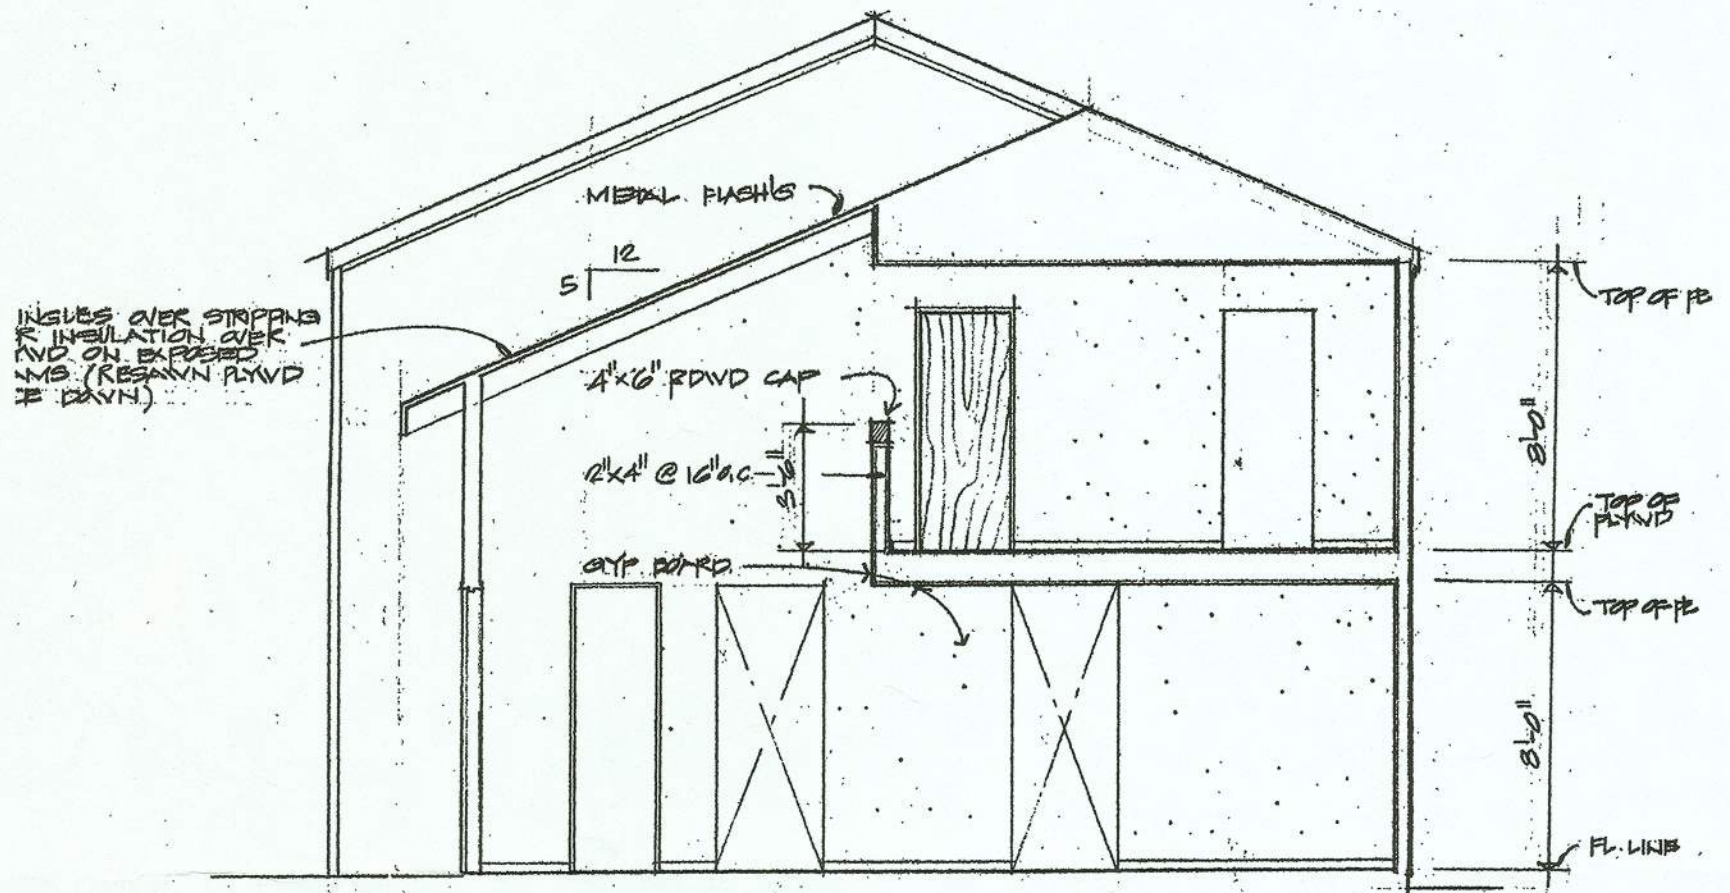


SECTION A-A SCALE: 1/4" = 1'-0"

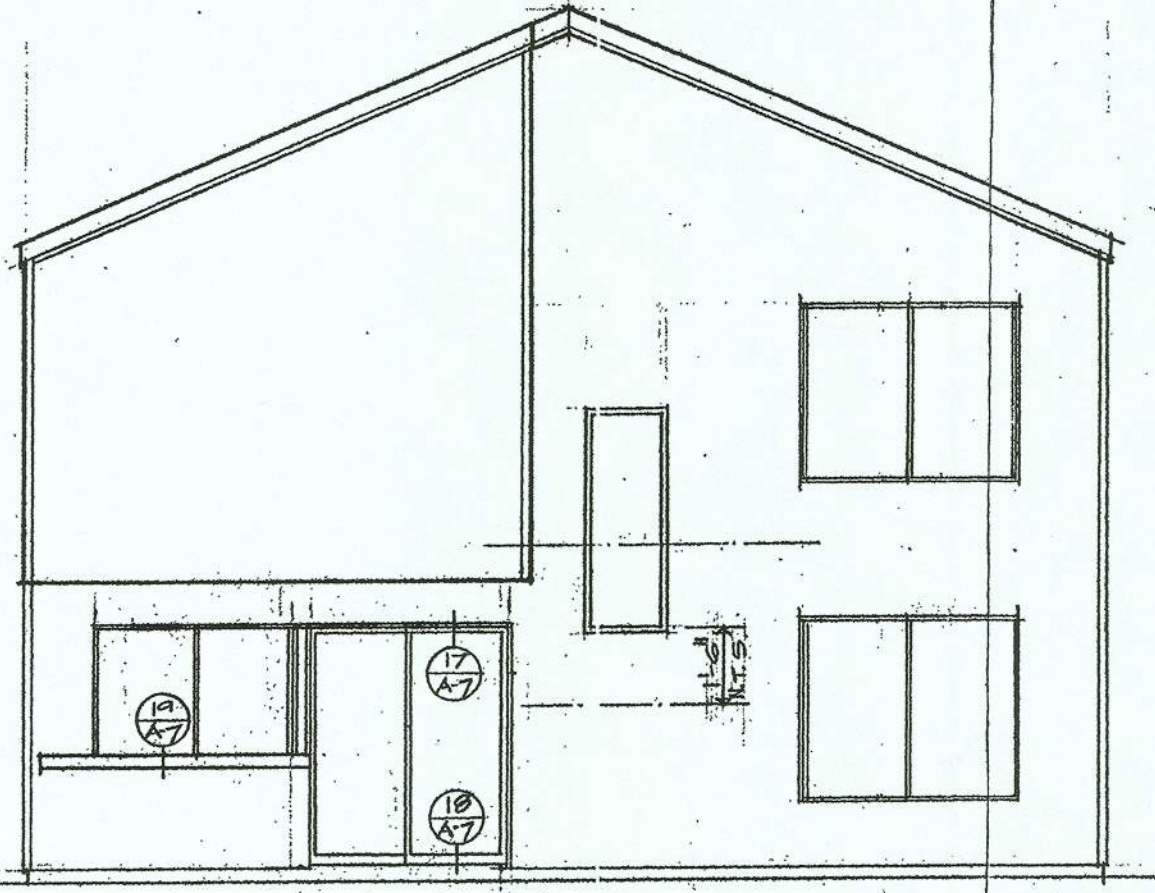


ELEVATION 3 SCALE: 1/4" = 1'-0"

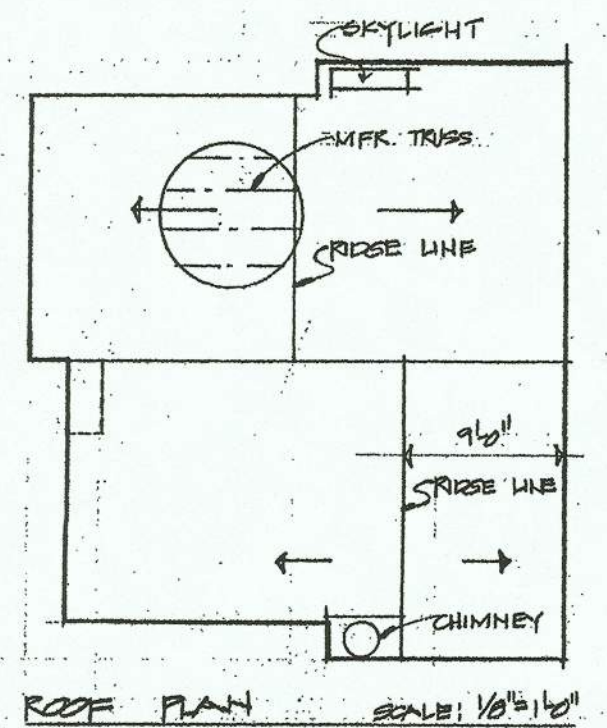


ROOF PLAN SCALE: 1/8" = 1'-0"

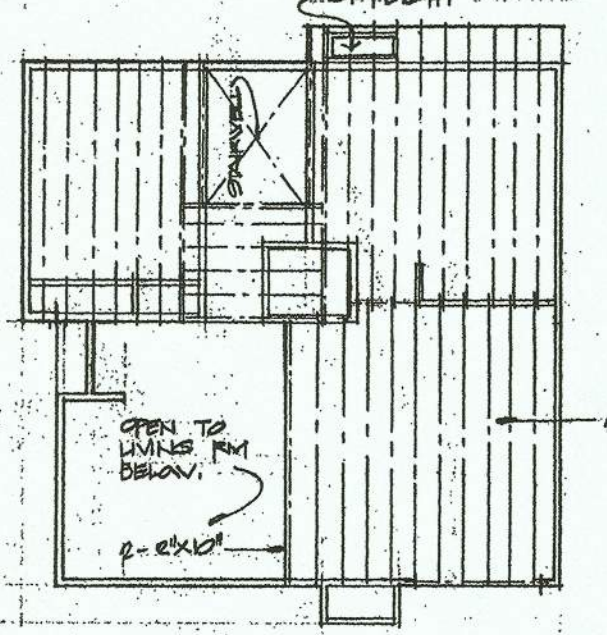


SECOND FLOOR FRAMING PLAN SCALE: 1/8" = 1'-0"

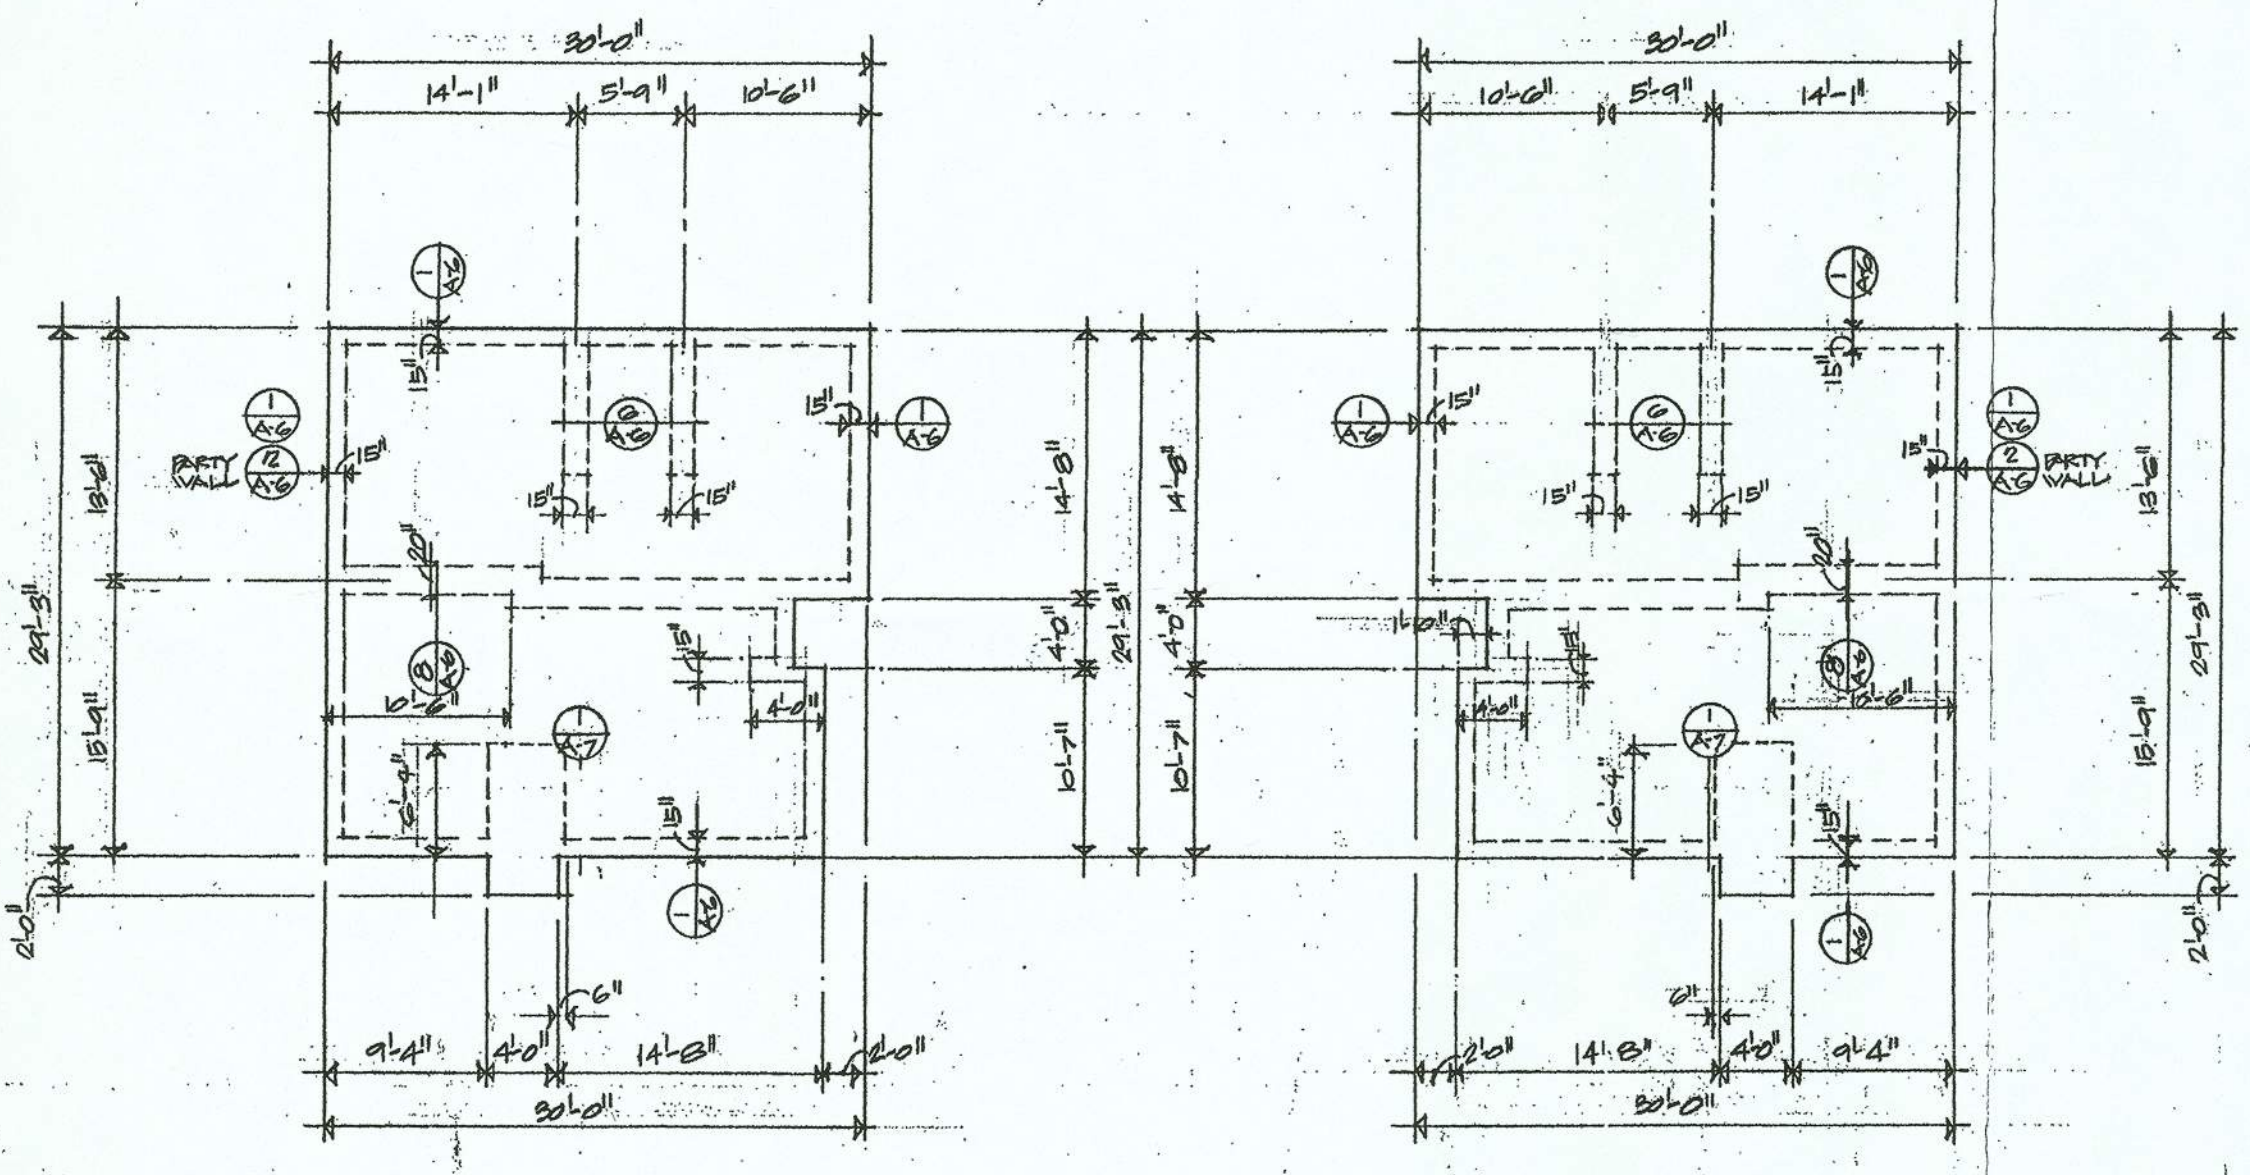


3000 R FOUNDATION PLAN SCALE: 1/8" = 1'-0"

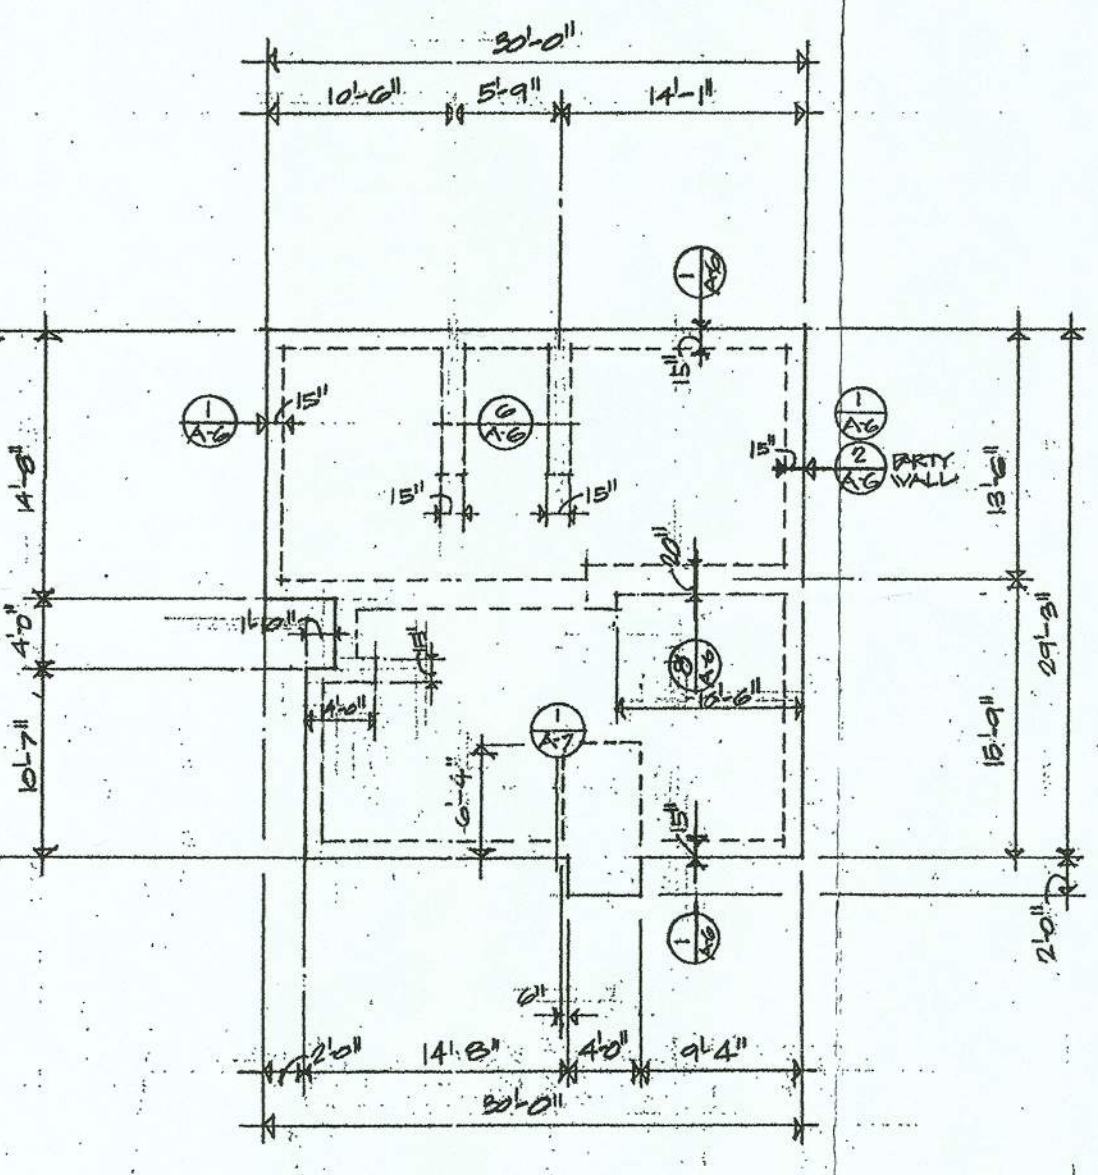

3000 FOUNDATION PLAN SCALE: 1/8" = 1'-0"

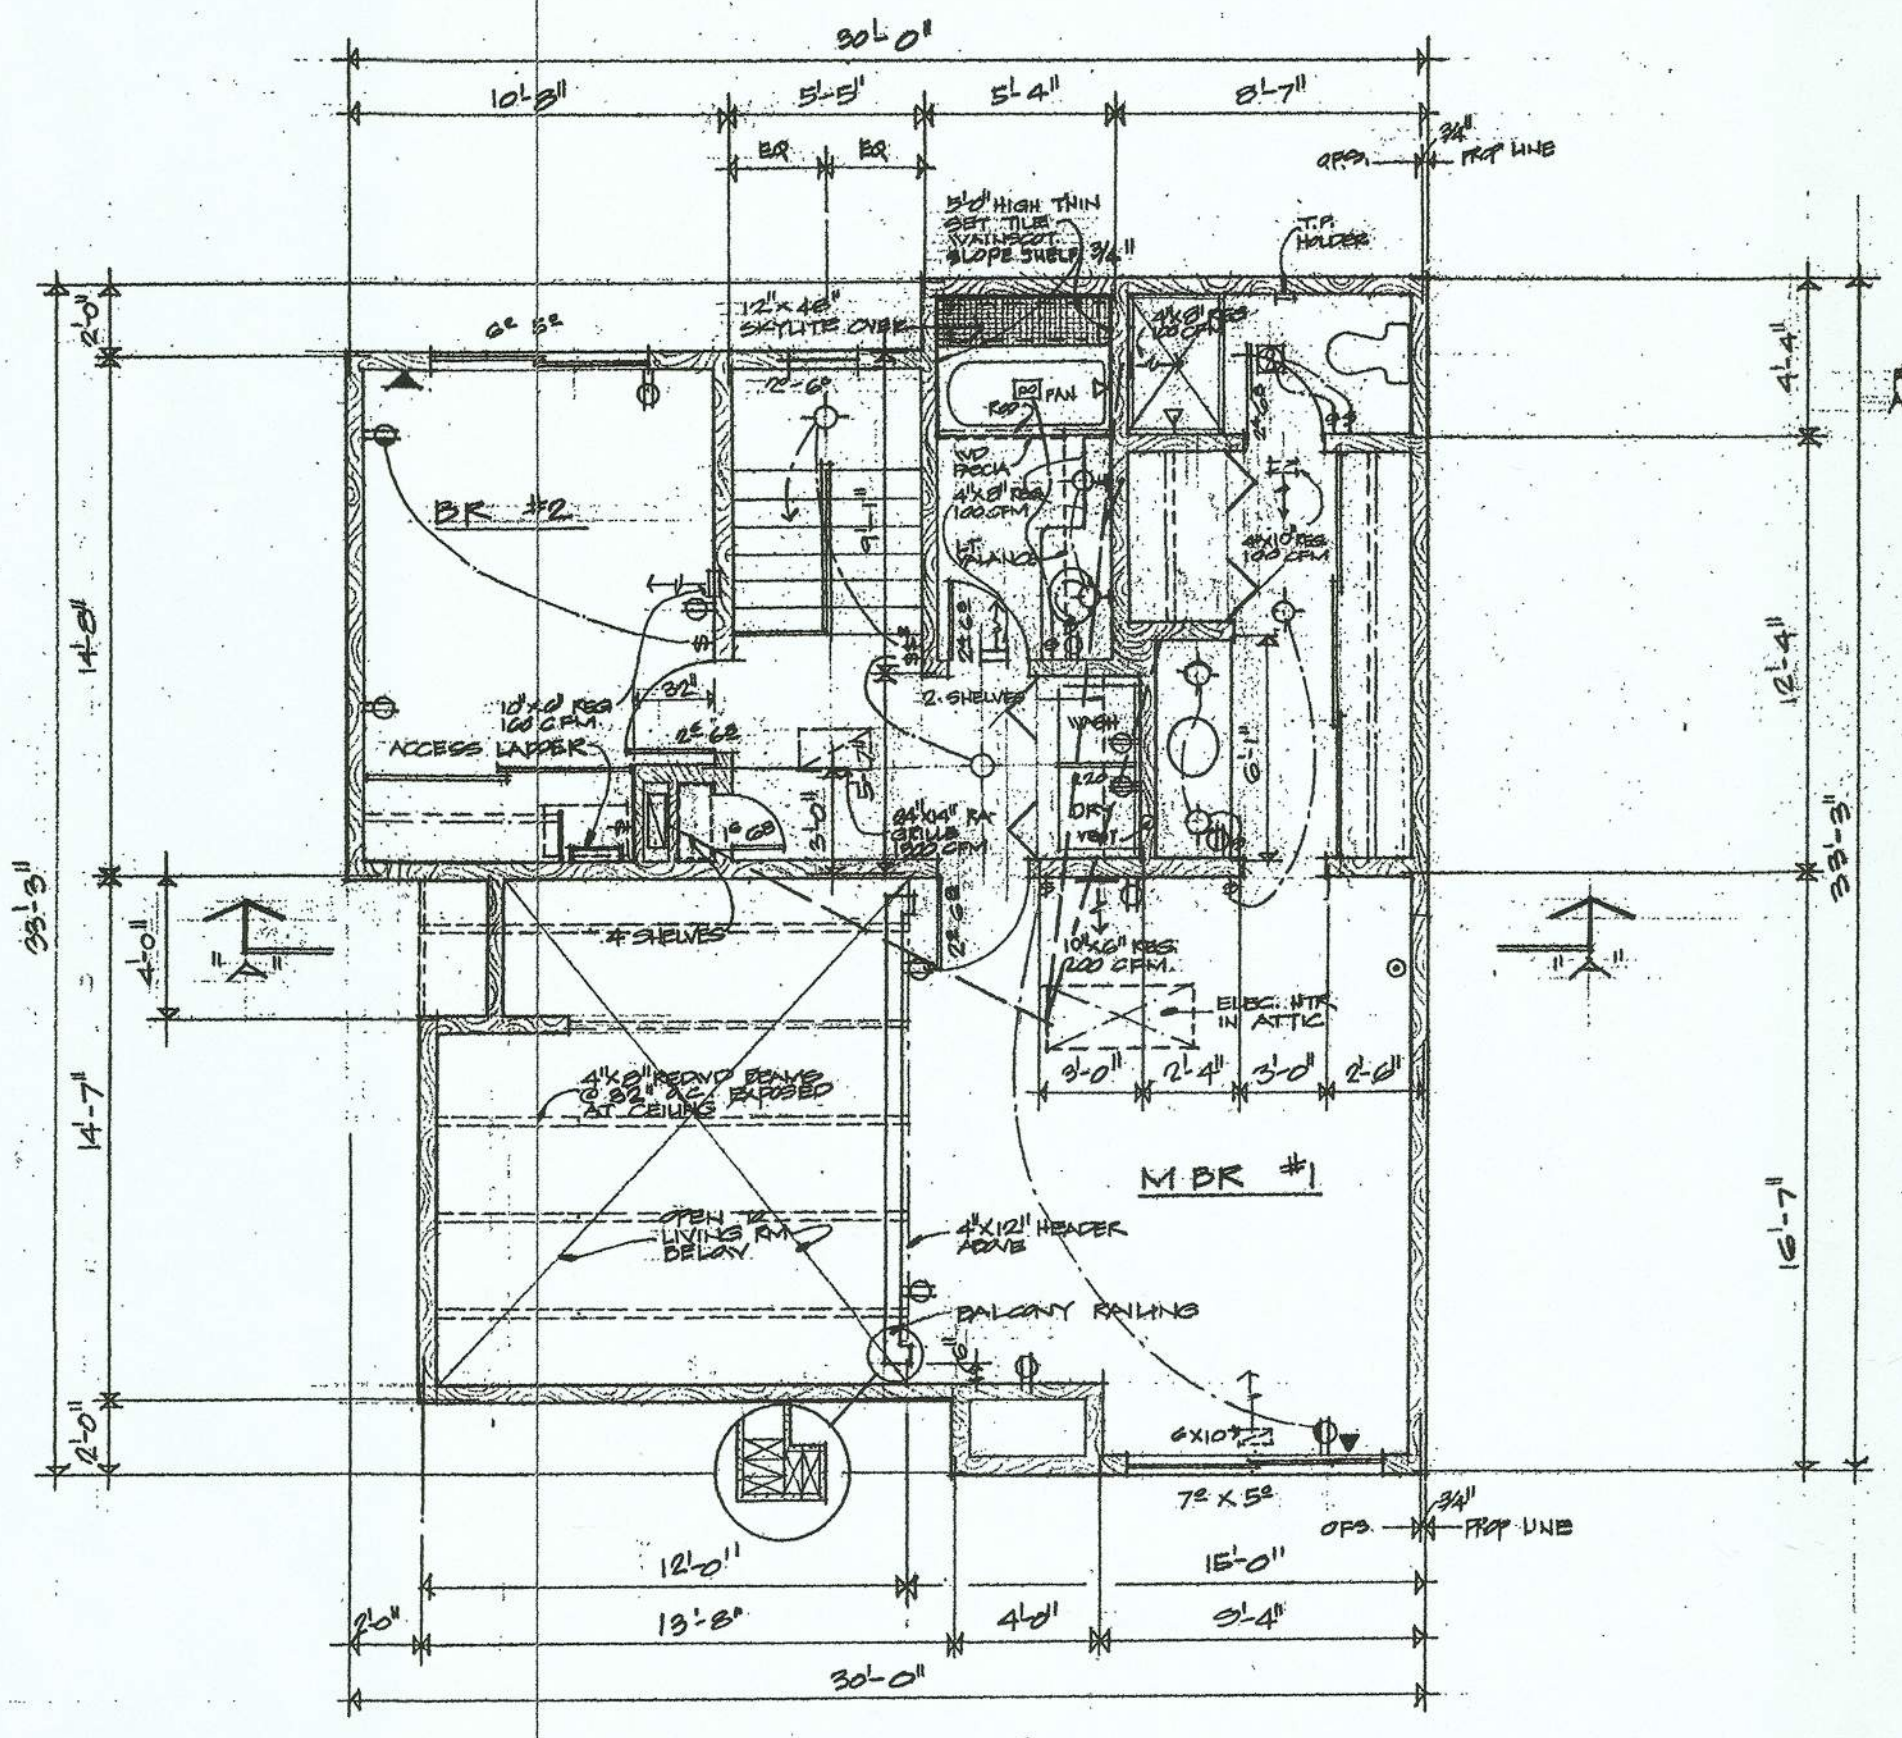


SECOND FLOOR PLAN SCALE: 1/4" = 1'-0"

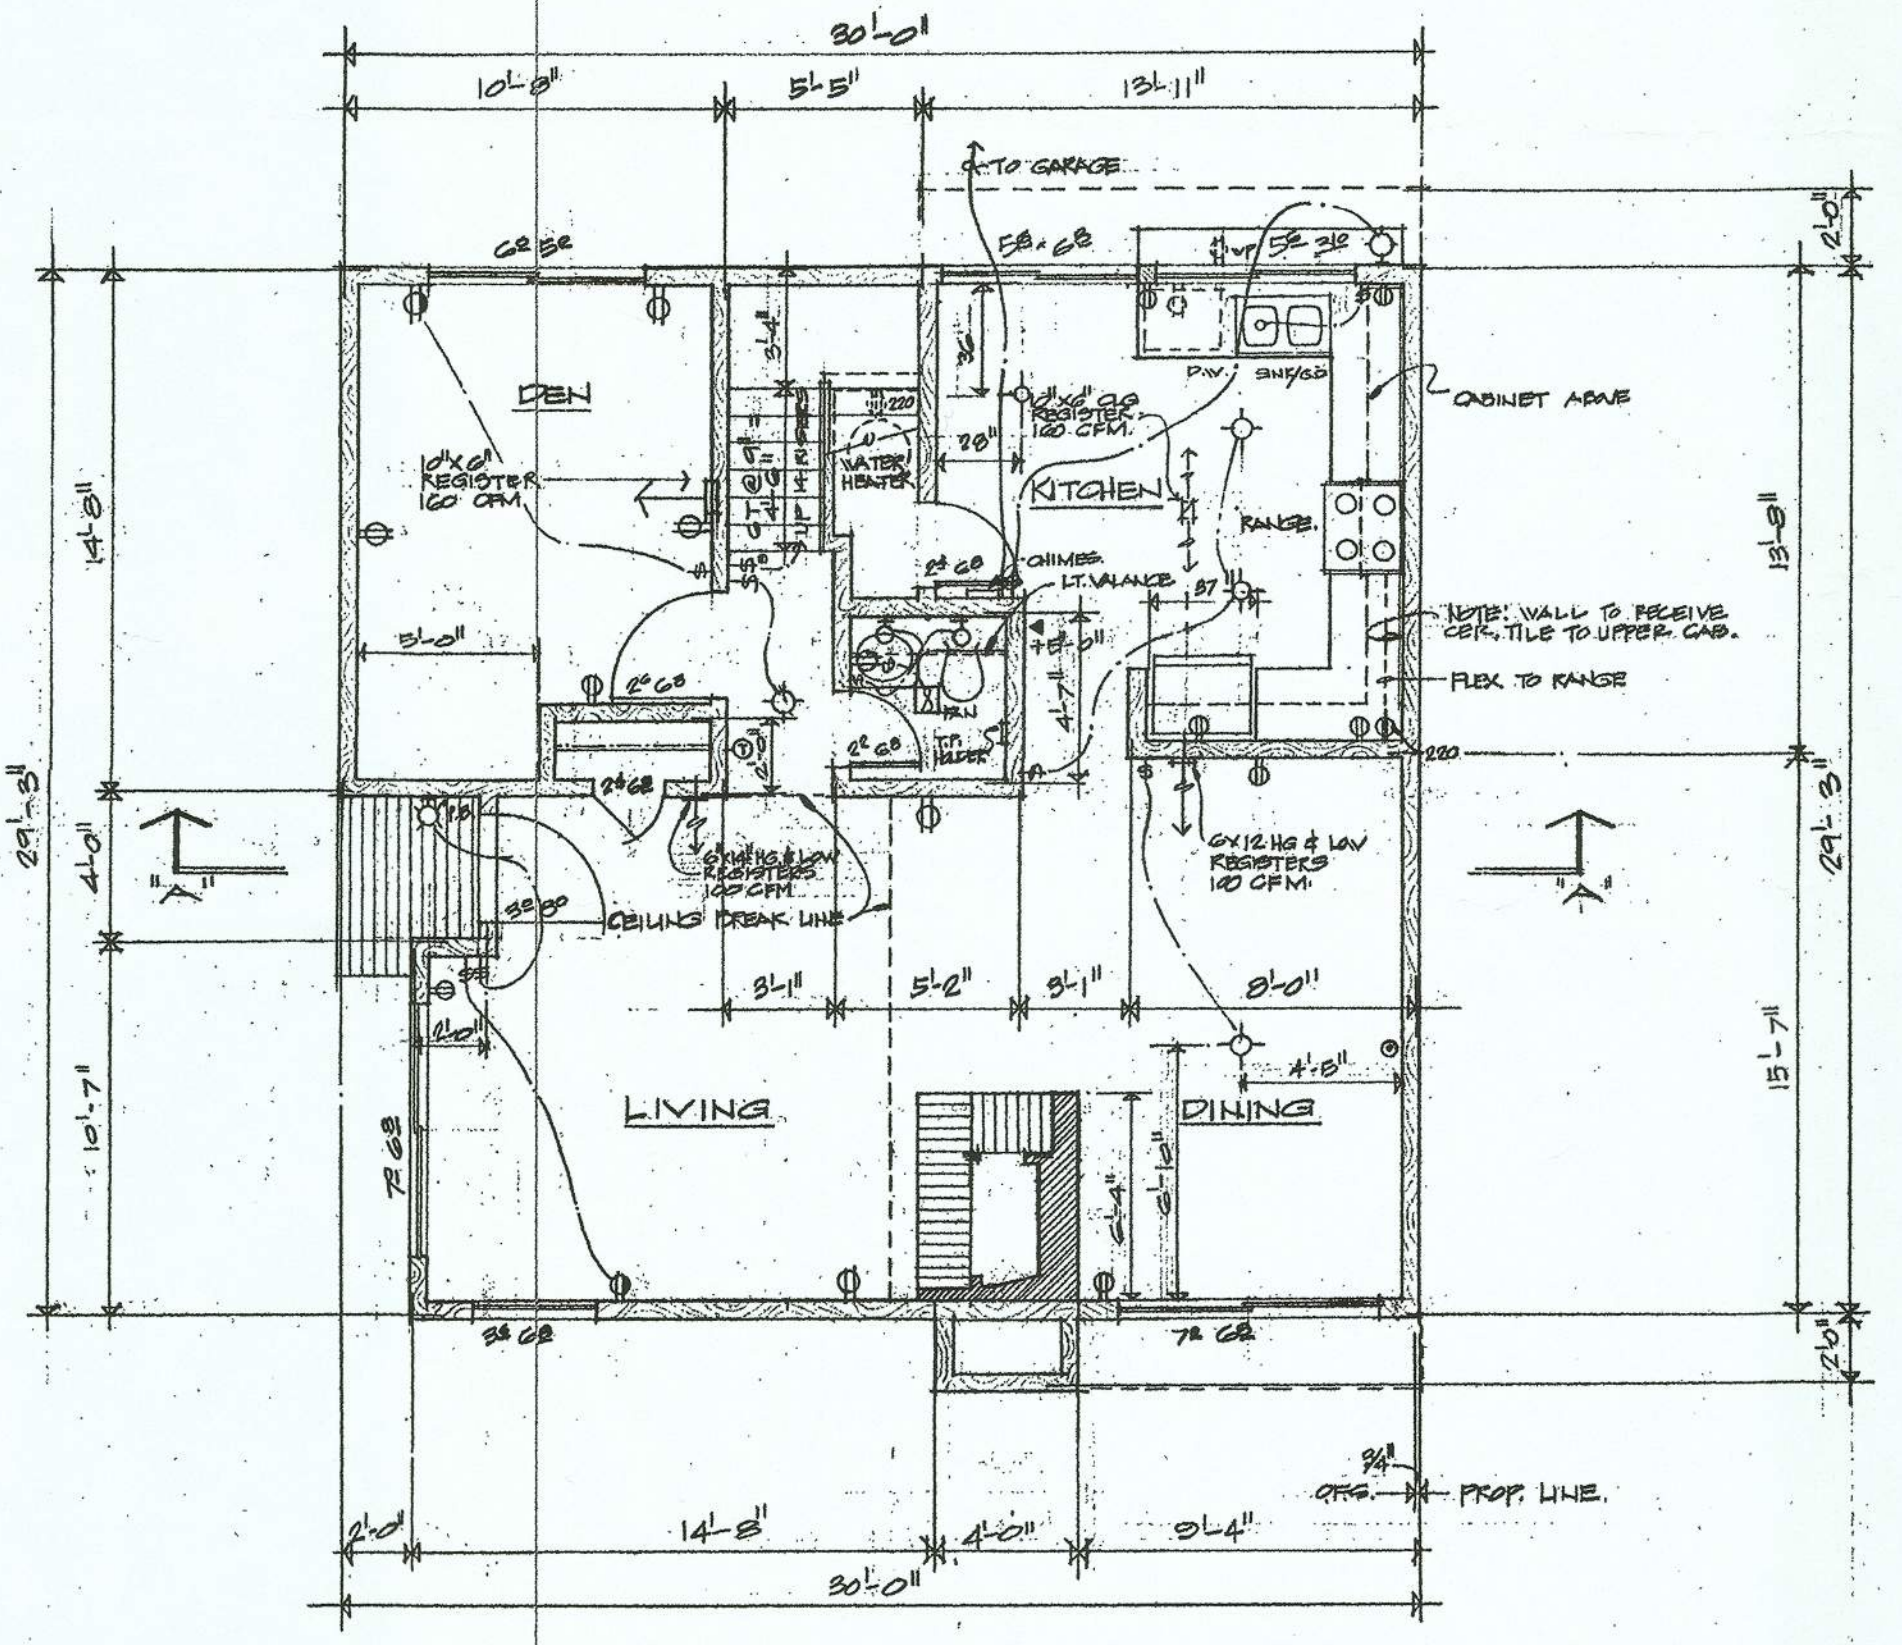

FIRST FLOOR PLAN SCALE: 1/4" = 1'-0"

Drawn	Checked
Date	
Revision Date	By/Ap
OCT 31 73	
NOV 7 73	
16 DEC 74	A
18 DEC 74	A
29 APR 74	A

POWELL-TEICHERT
MEADOWS
CONCRETE CONSTRUCTION UNIT #2

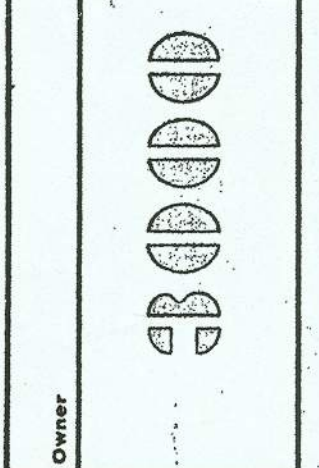

Dreyfuss & Blackford
Architects & Planners
3540 Folsom Boulevard, Sacramento, California 95820-5661

Sheet Number
of Sheets