




Drawn	Checked
Date	2/18/76
Revision Date	By Ap
	2/20/76
	3/15/76
	4/8/76

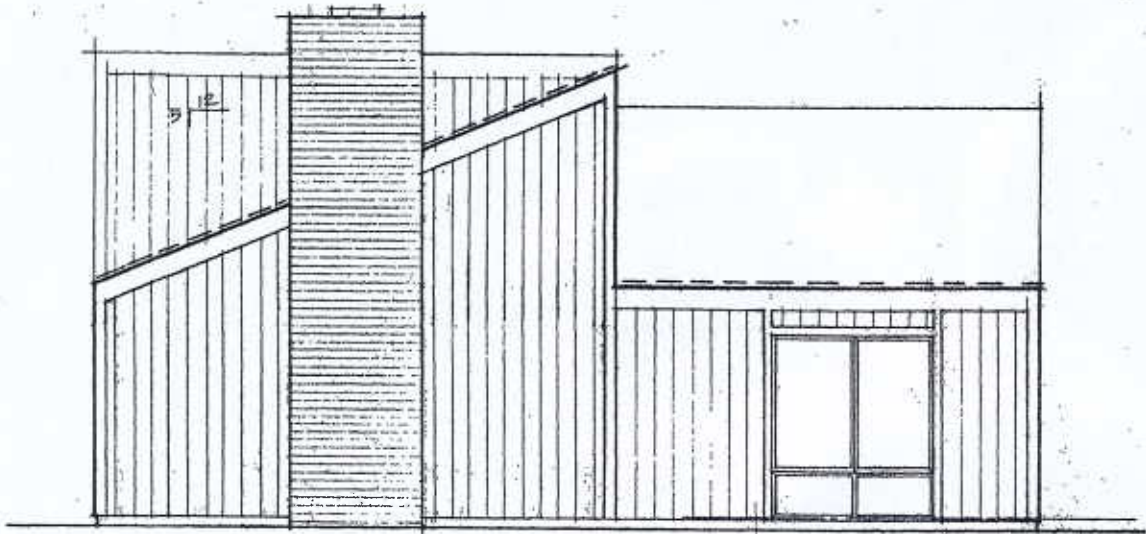

ELEVATION #1 SCALE: 1/4" = 1'-0"

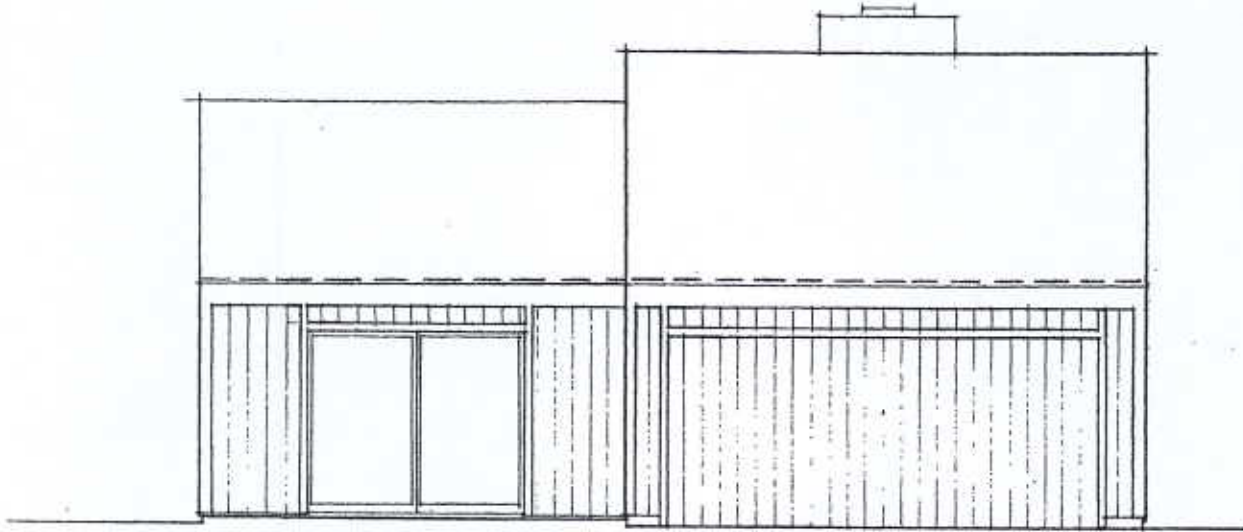

ELEVATION #3 SCALE: 1/4" = 1'-0"

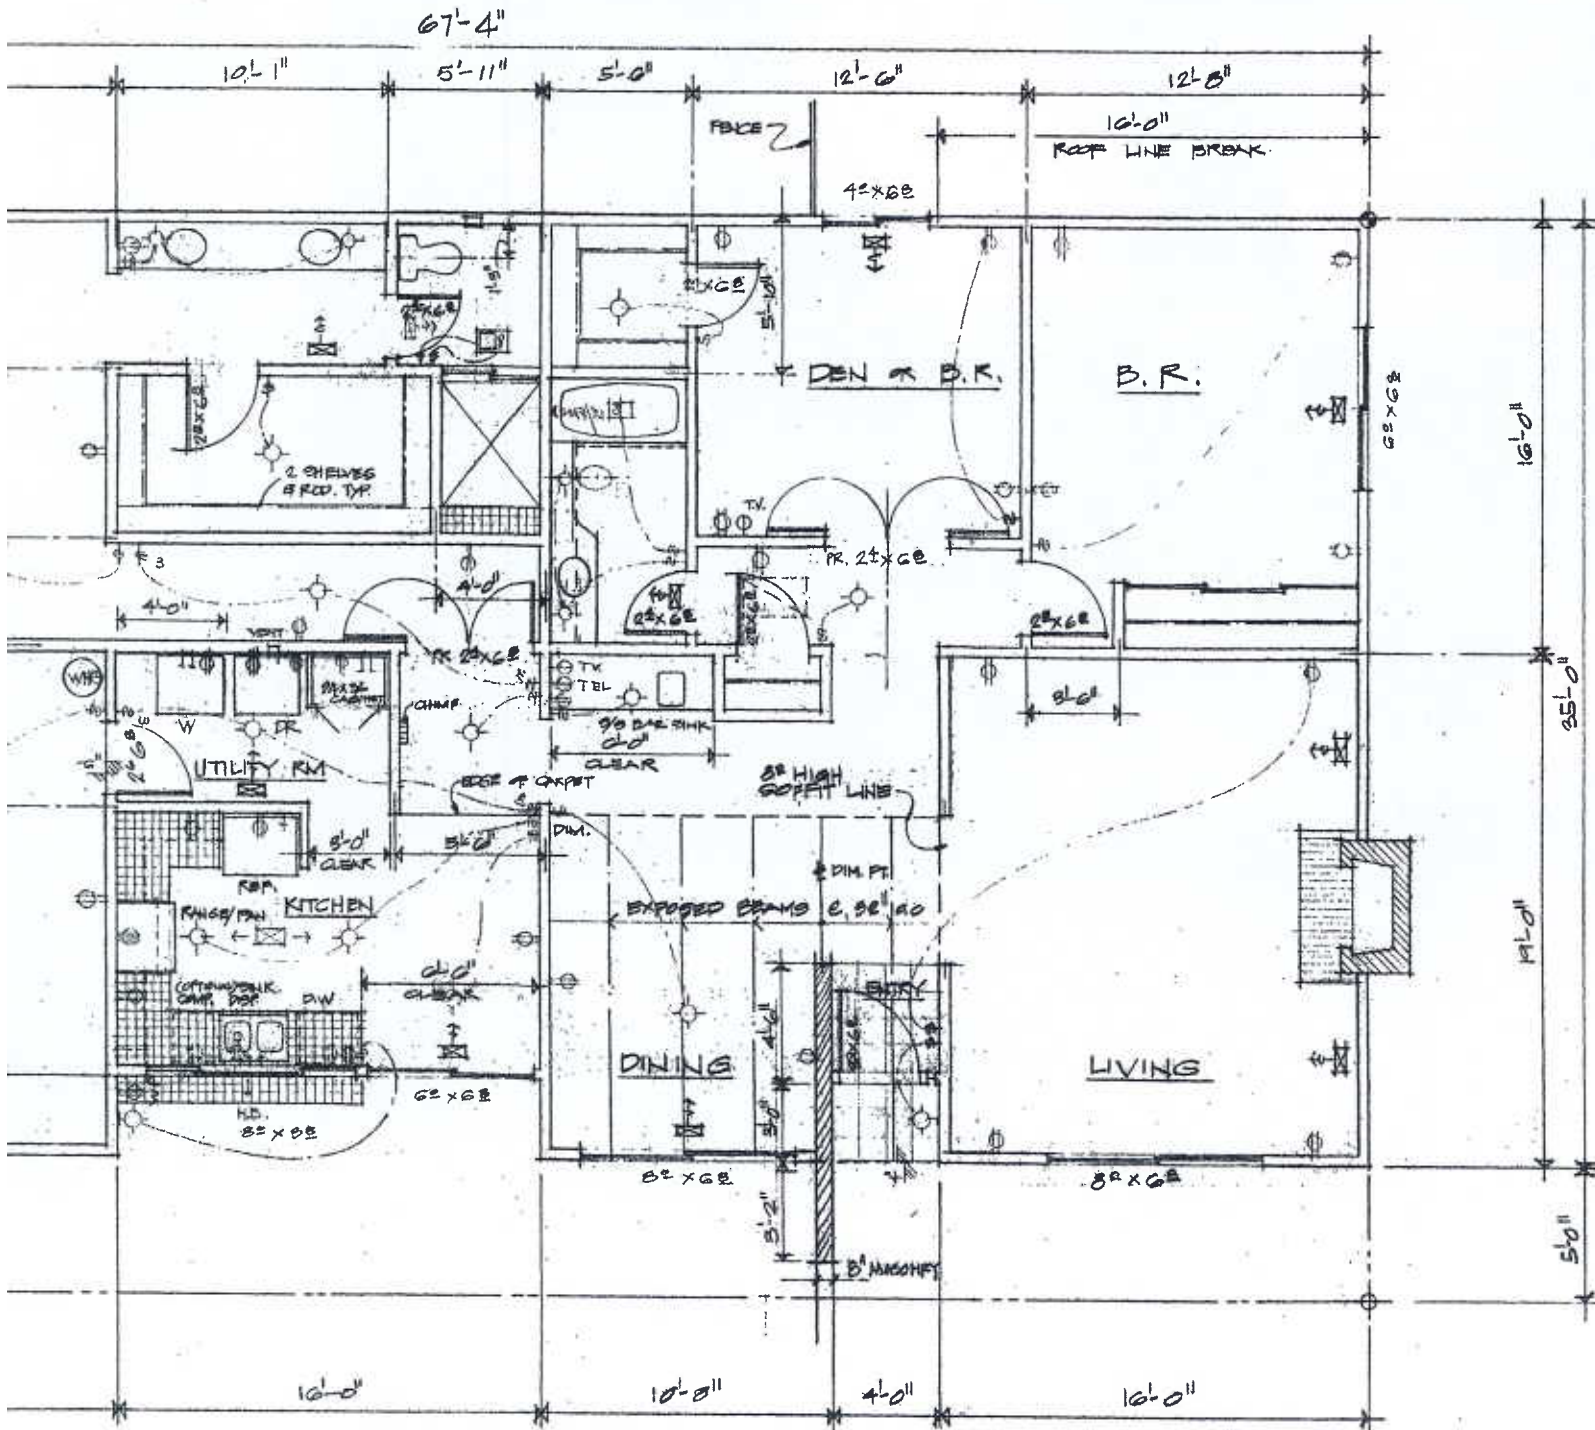

This drawing is not final and is to be used for construction until it is signed by the Architect and the Owner.

POWELL - TEICHERT
MEADOWS
CAMPUS COMMONS UNIT #8A

Owner

EB

Architect

Dreyfuss & Blackford
Architects & Planners
3640 Folsom Boulevard, Sacramento, California 95821
452-5661

Architects California Certificate Number C 1188
Albert M. Dreyfuss
Leonard D. Blackford C 1913

Sheet Number

AB

of 7 Sheets

PRINTED AND PUBLISHED BY THE ARCHITECTS