
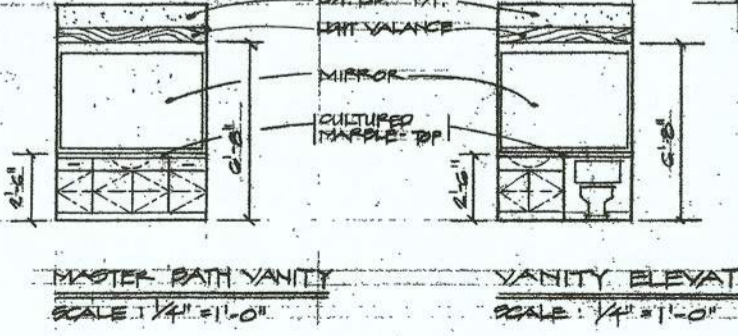
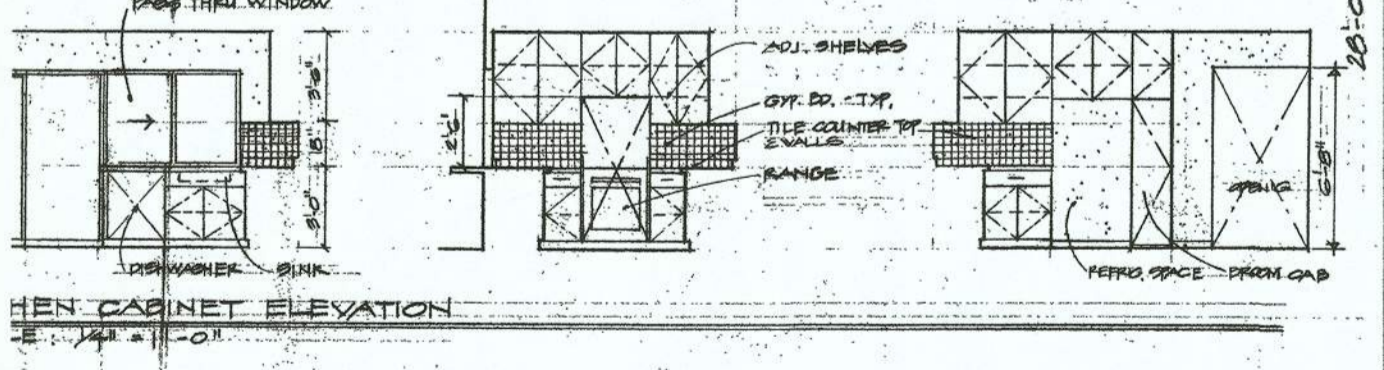
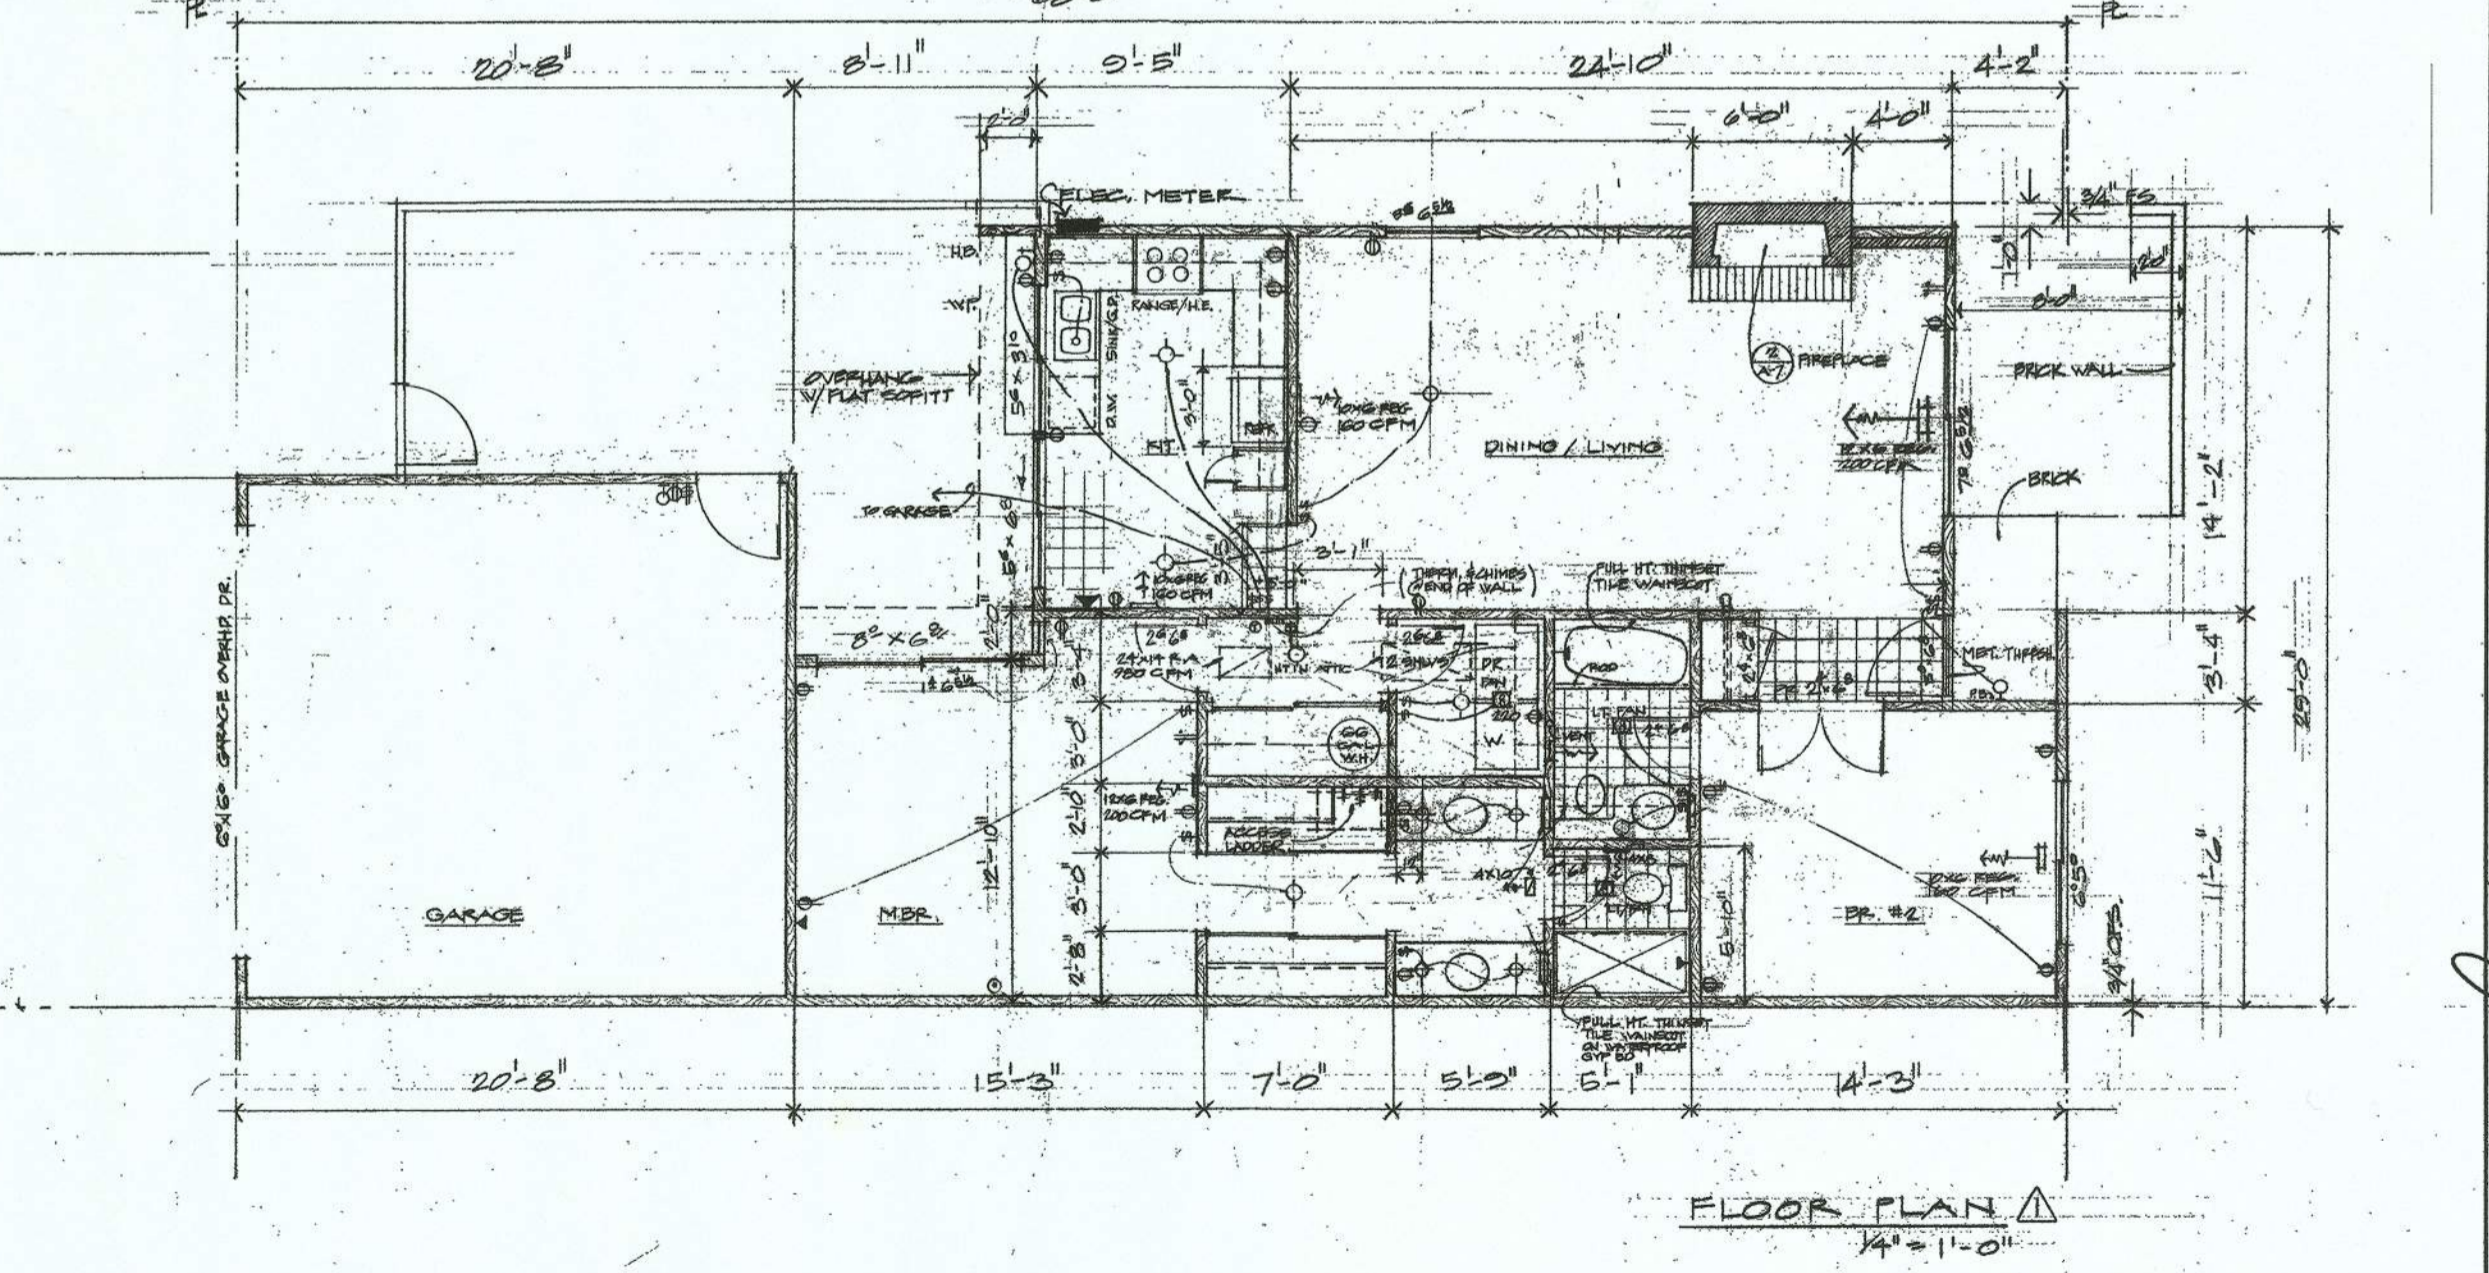
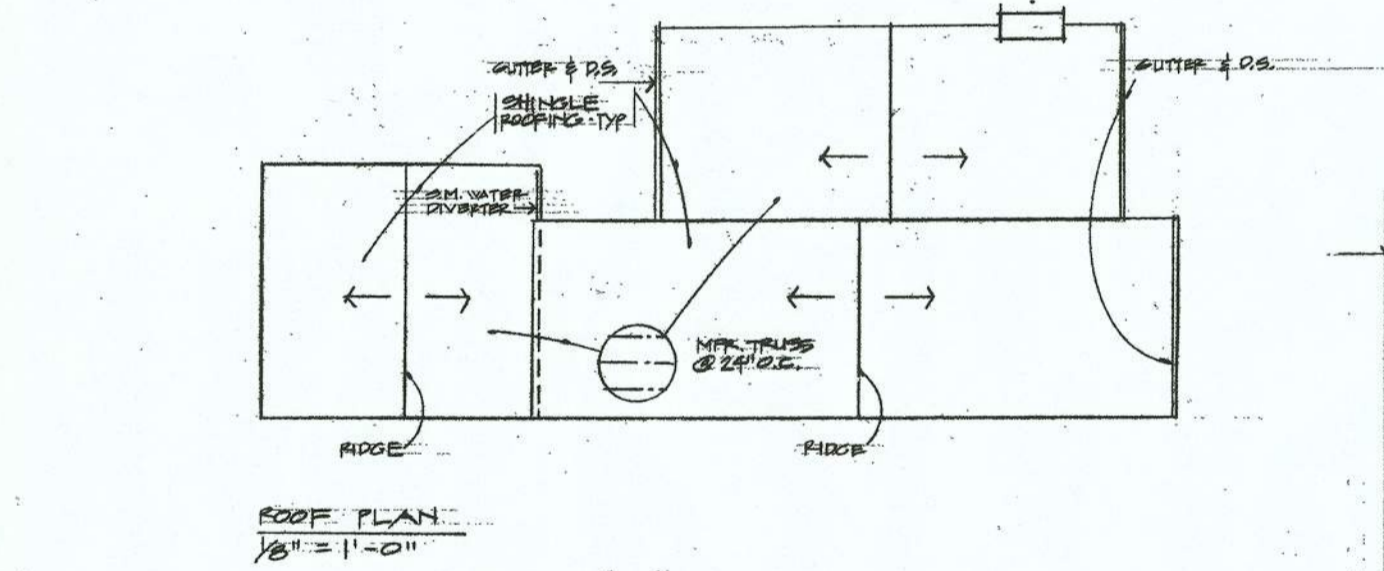
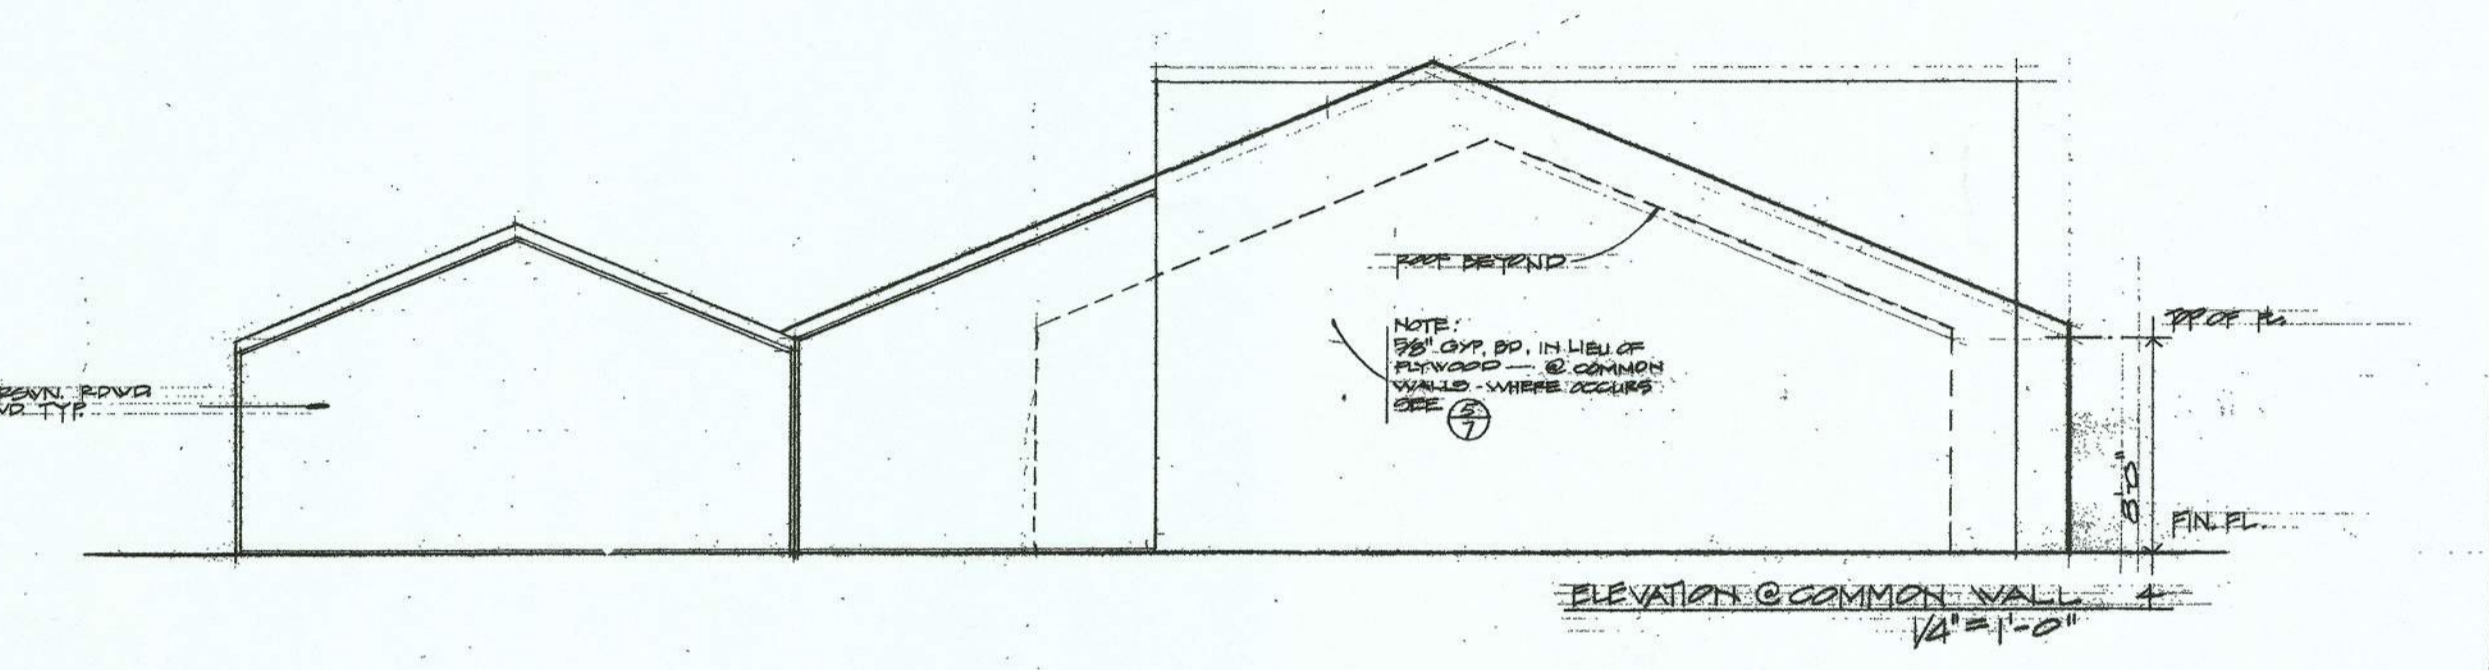
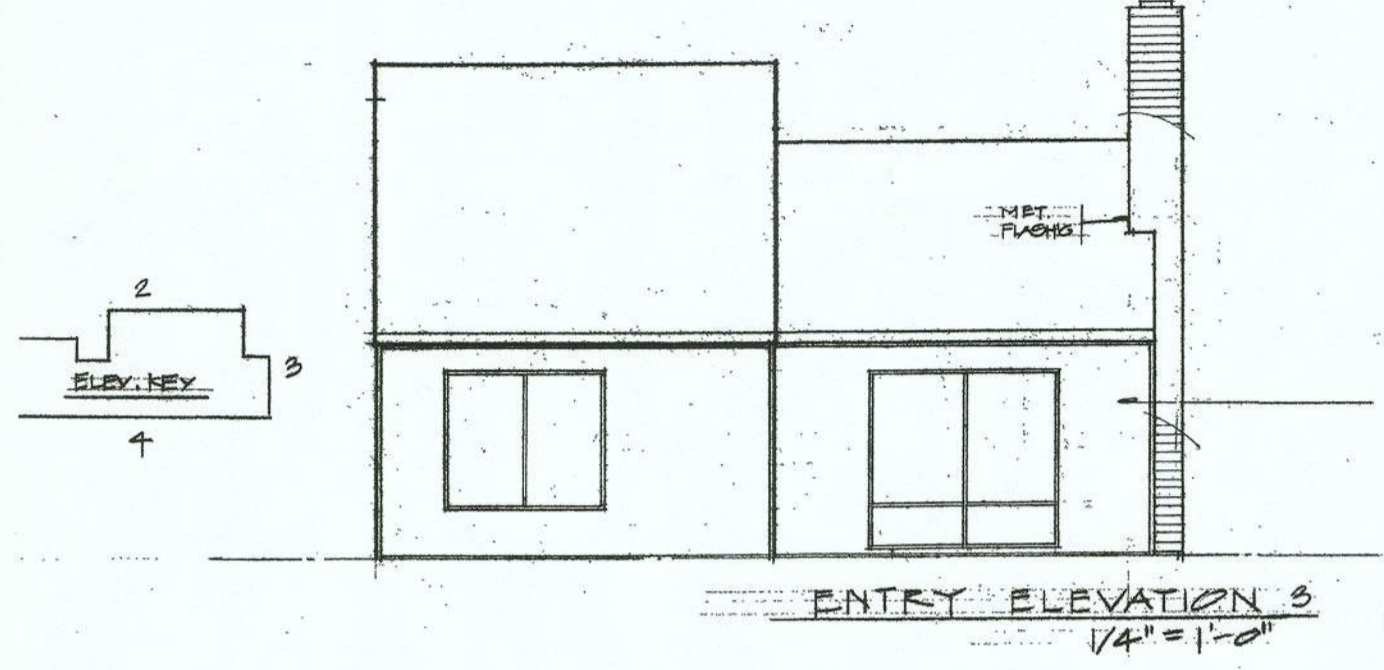
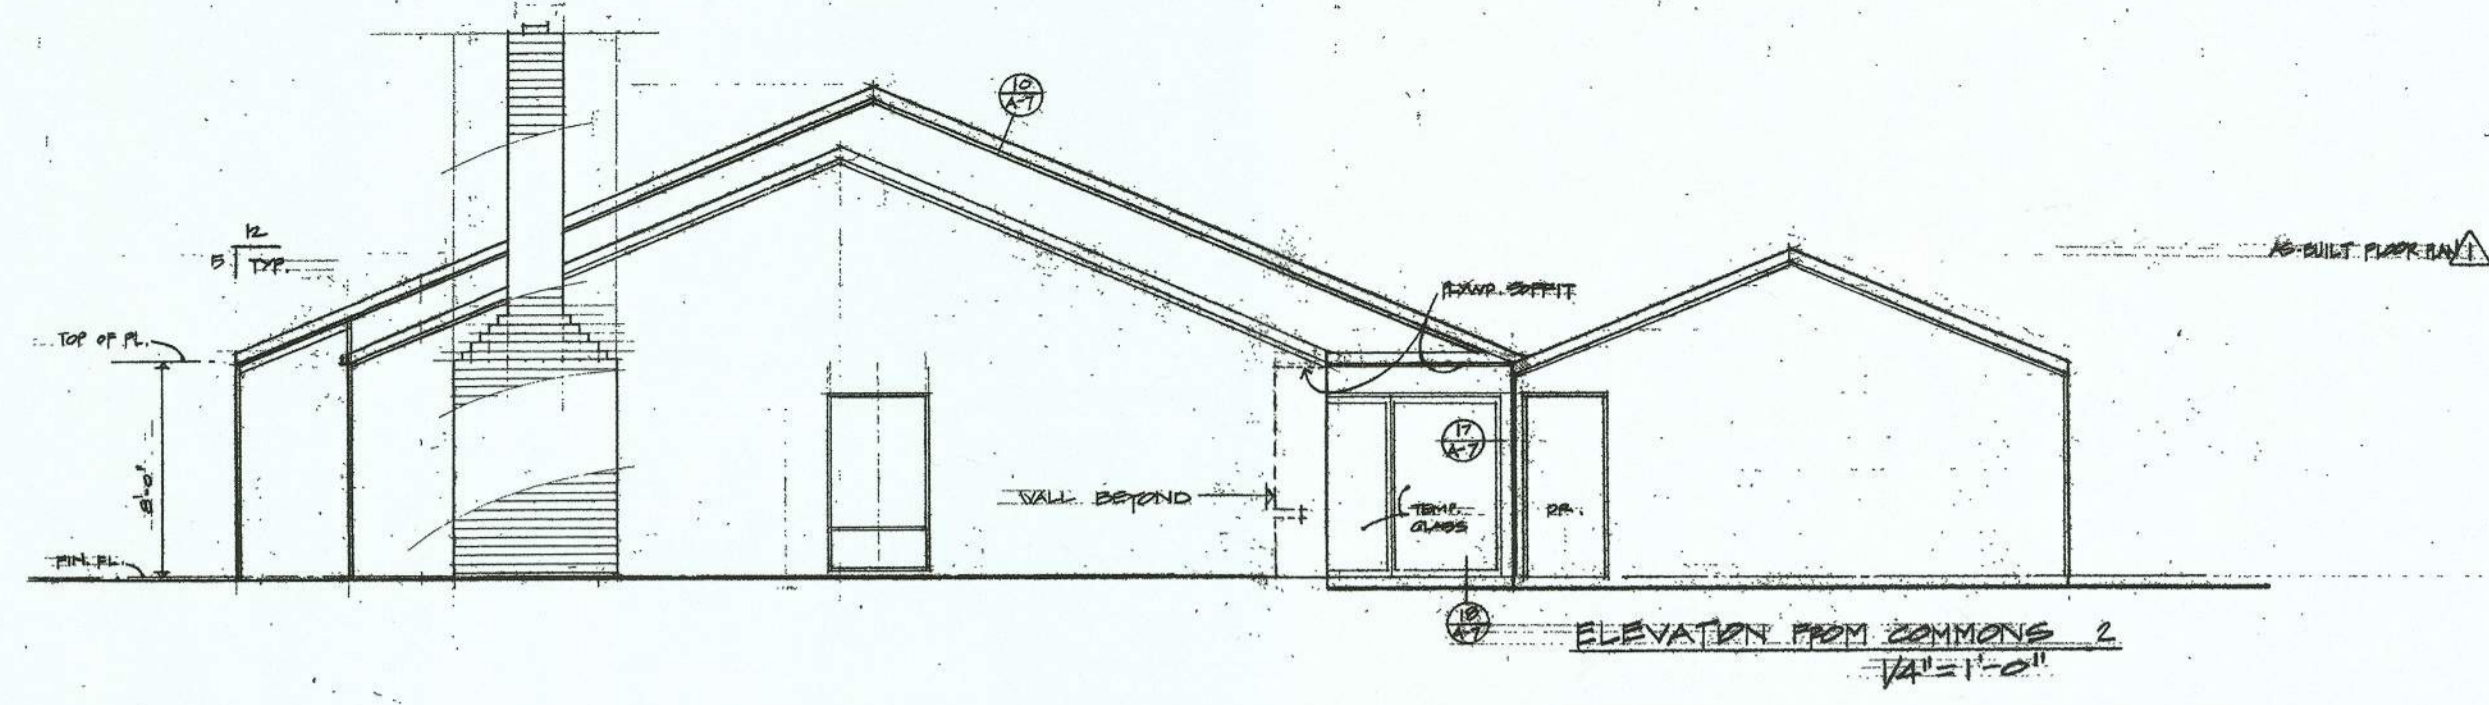


Drawn	Checked
Date 2011.15.72	
Revision Date	By Ap
001 23 73	
201 21 73	
Nov. 7 73	
17 JAN 74	A
24 APR 74	A

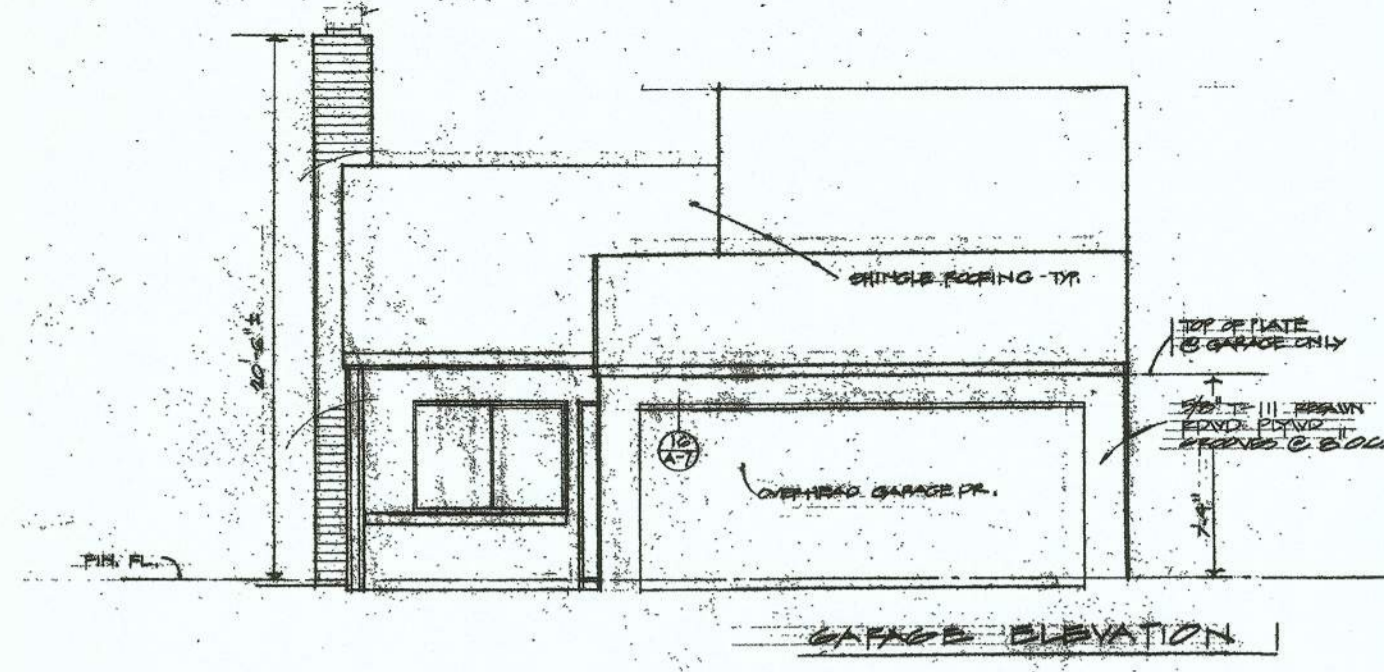

This drawing is not to be used for construction until it is signed by the Architect and the Owner.

2000

Architects & Planners

Dreyfuss & Blackford  
3840 Folsom Boulevard, Sacramento, California 95820-5661  
482-5661